


AREA'S	SQFT
1st Floor Air Conditioned	1,805
2nd Floor Air Conditioned	543
Total Air Conditioned	2,348
Veranda	88
Garage	462
Cov'd Entry	75
Total Area Under Roof	2,973

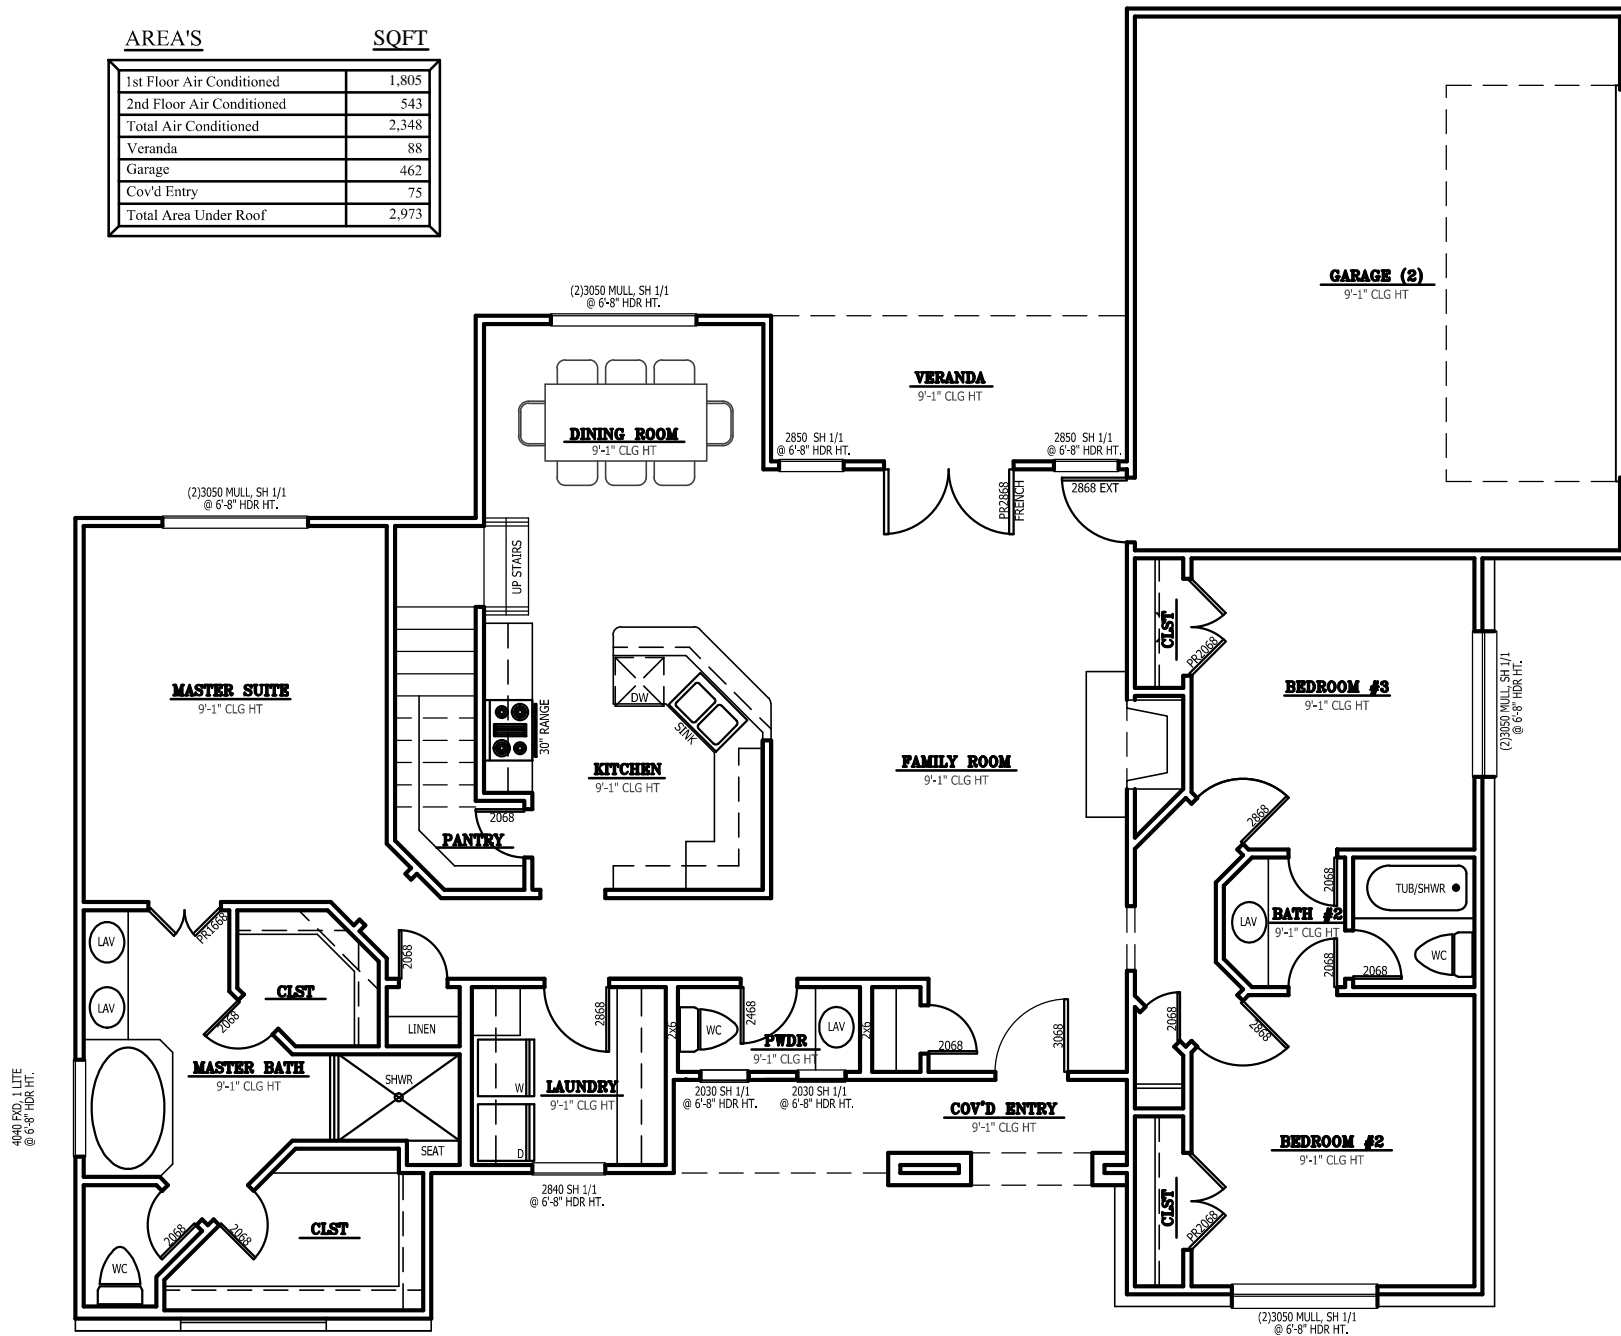

# 01 1ST FLOOR PLAN

SCALE: 1/8"=1'-0"