


DOOR SCHEDULE					
NO.	SIZE	MATL.	TH.	TYPE	REMARKS
1	3'-0" x 6'-8"	BIRCH	1 3/4"	S.O.	ENTRANCE DOOR, OWNER SELECT DESIGN
2	3'-0" x 6'-8"	"	1 3/4"	H.C.	DIXIE COMBINATION
3	3'-0" x 6'-8"	"	"	"	S-LAB (DOOR B.A.G. & HEAT CLO. TO BE LOWERED)
4	2'-8" x 6'-8"	"	"	"	"
5	2'-0" x 6'-8"	"	"	"	(DOOR B.H.W.H. CLOSET TO BE LOWERED)
6	1'-0" x 6'-8"	"	"	"	"
7	4'-0" x 6'-8"	"	"	"	CASED OPENING
8	4'-0" x 6'-8"	BIRCH	1"	"	GLIDE & FOLD UNIT
9	8'-0" x 6'-9"	ALUM.	3 3/8"	SLIDE	ALENCO. 888 SLIDING GLASS DOOR w/SCREEN
10	8'-0" x 7'-0"	STEEL	2 1/2"	"	PERRY OVERHEAD GARAGE DOOR
11	3'-0" x 6'-8"	W.P.F.	1 1/2"	"	SCREEN DOOR - IDEAL # w/LOUVER INSERT

ROOM FINISH SCHEDULE				
ROOM	CEILING	FLOOR	WALLS	REMARKS
ENTRY	TEXT. ENTRUCK	TERRAZZO	BIRCH PANEL	SEAL AND WAX TERRAZZO
HALL	"	"	"	"
DEN	"	"	"	"
KITCHEN	"	"	"	"
LIVING	"	CARPET	WESTROCK	"
DINING	"	"	"	"
BEDROOM #1	"	"	"	"
BEDROOM #2	"	"	"	"
BEDROOM #3	"	"	"	"
BATH #1	"	CER. TILE	"	4'-0" CERAMIC TILE WAINCOT
BATH #2	"	"	"	"
UTILITY	"	VINYL TILE	"	4'-0" TILEBOARD WAINCOT
GARAGE	"	CONCRETE	1/2" PLYWOOD	(P.R. PLYWOOD)

WINDOW SCHEDULE			
NO.	SIZE	DESCRIPTION	
A	3'-0" x 6'-0"	ALENCO 880 S.H. TRIPLE-UNIT 9/6 FULL SCREENS	
B	3'-0" x 6'-0"	" " TWIN-UNIT 6/6	" (APPOSITE KITCHEN)
C	3'-0" x 6'-0"	" " SINGLE-UNIT 6/6	" (APPOSITE KITCHEN)
D	3'-0" x 6'-0"	" " " 3/3	" (APPOSITE KITCHEN)
E	2'-0" x 6'-0"	" " " 2/2 DL	" (OPPOSITE GLASS)

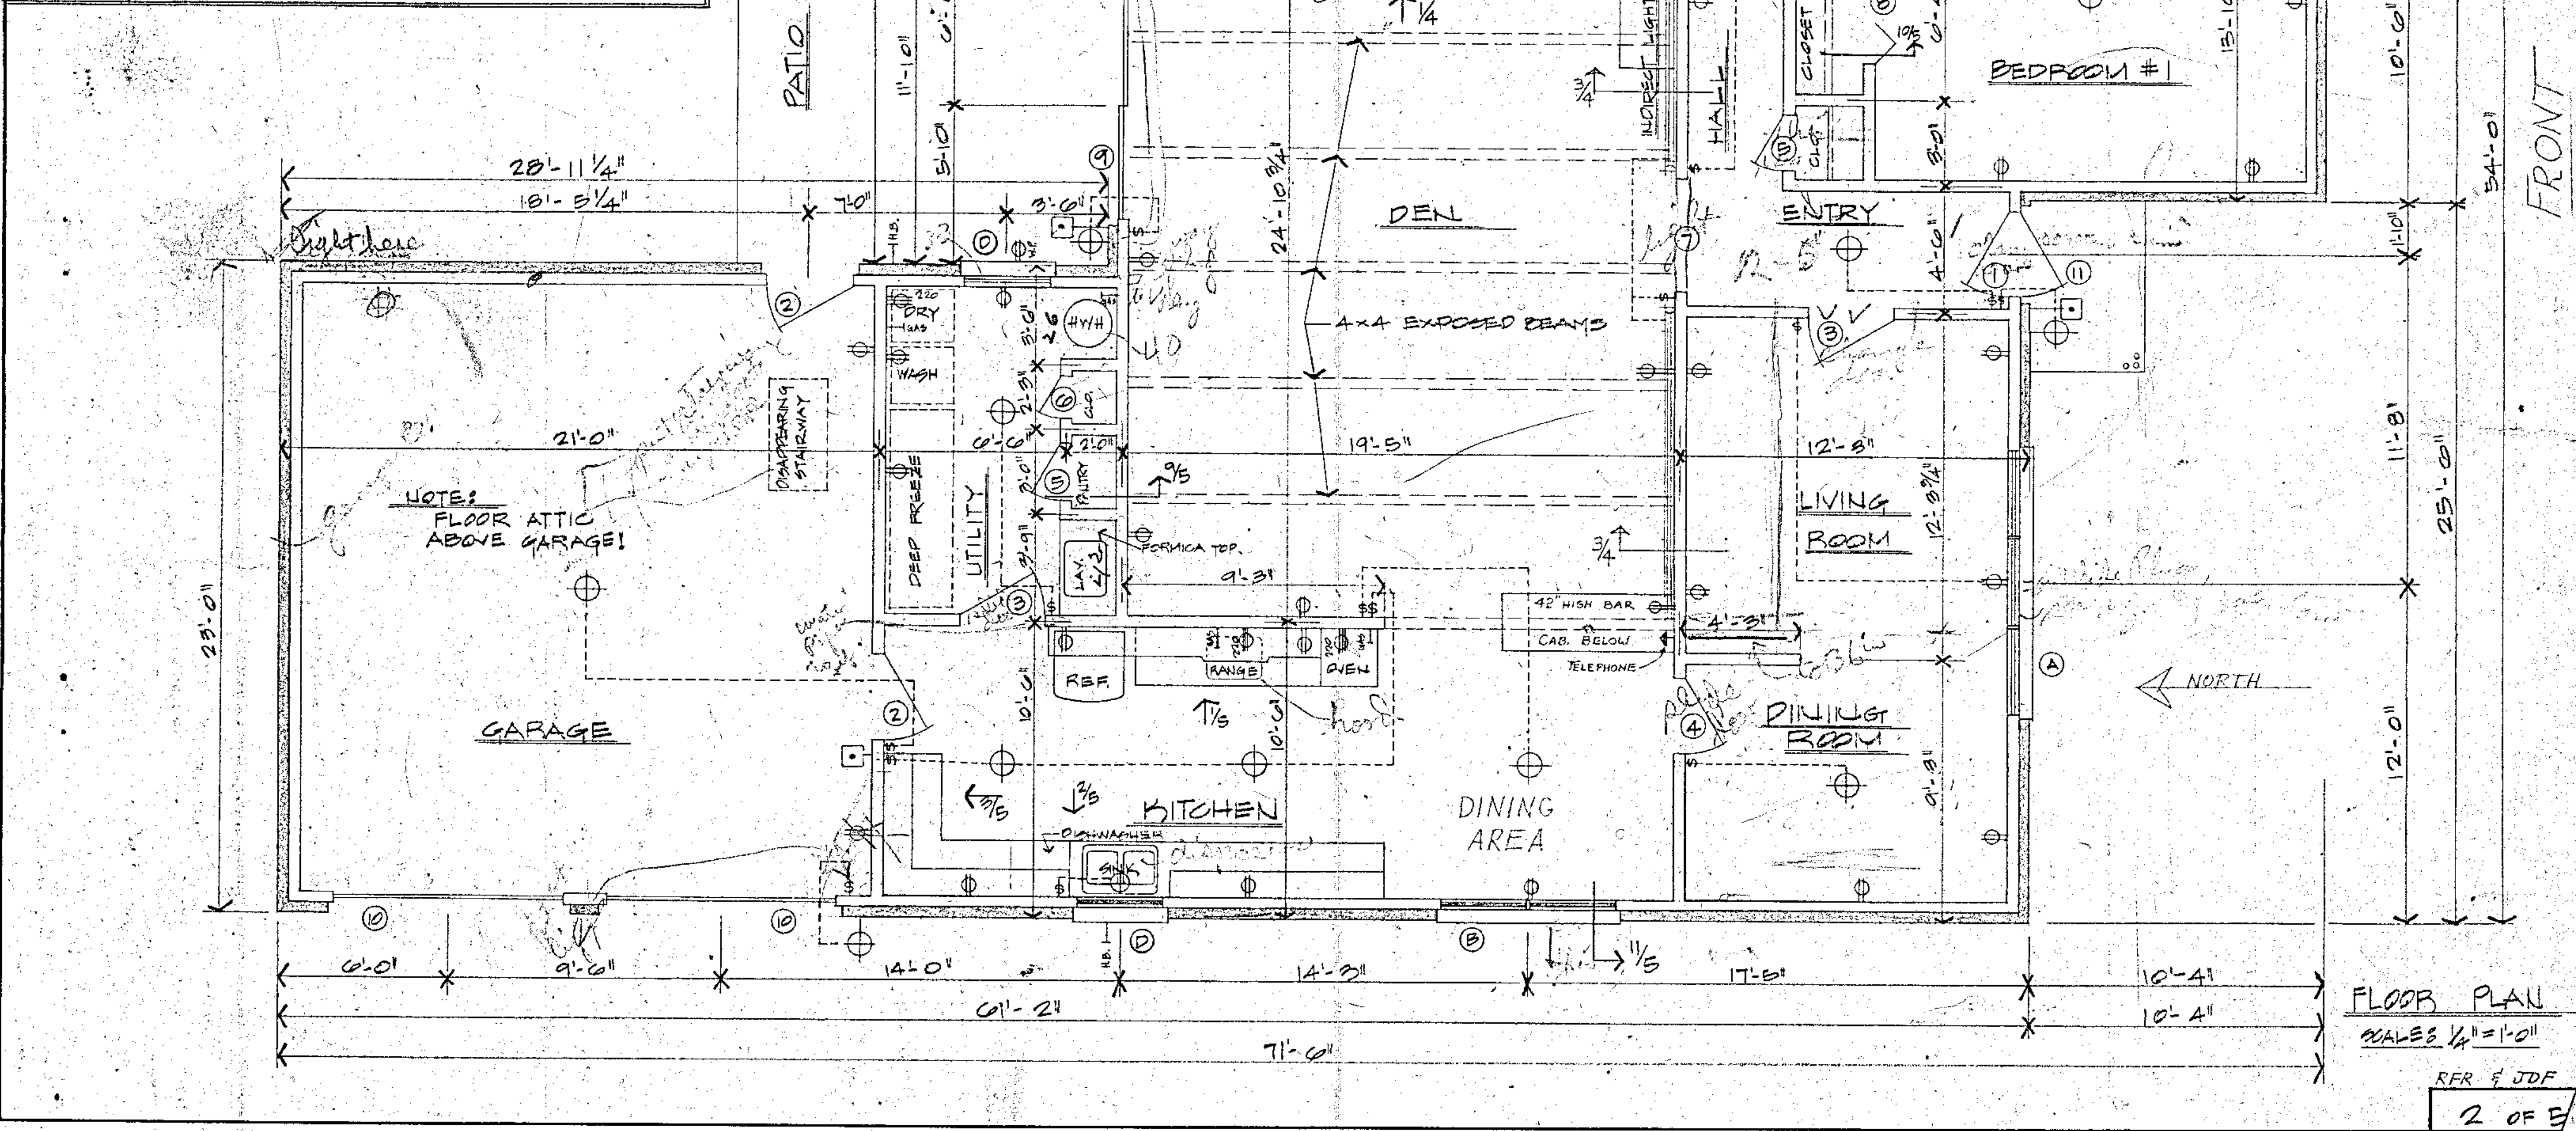

FLOOR PLAN  
SCALE 1/4" = 1'-0"