



\$264,900.00

992 MIMOSA

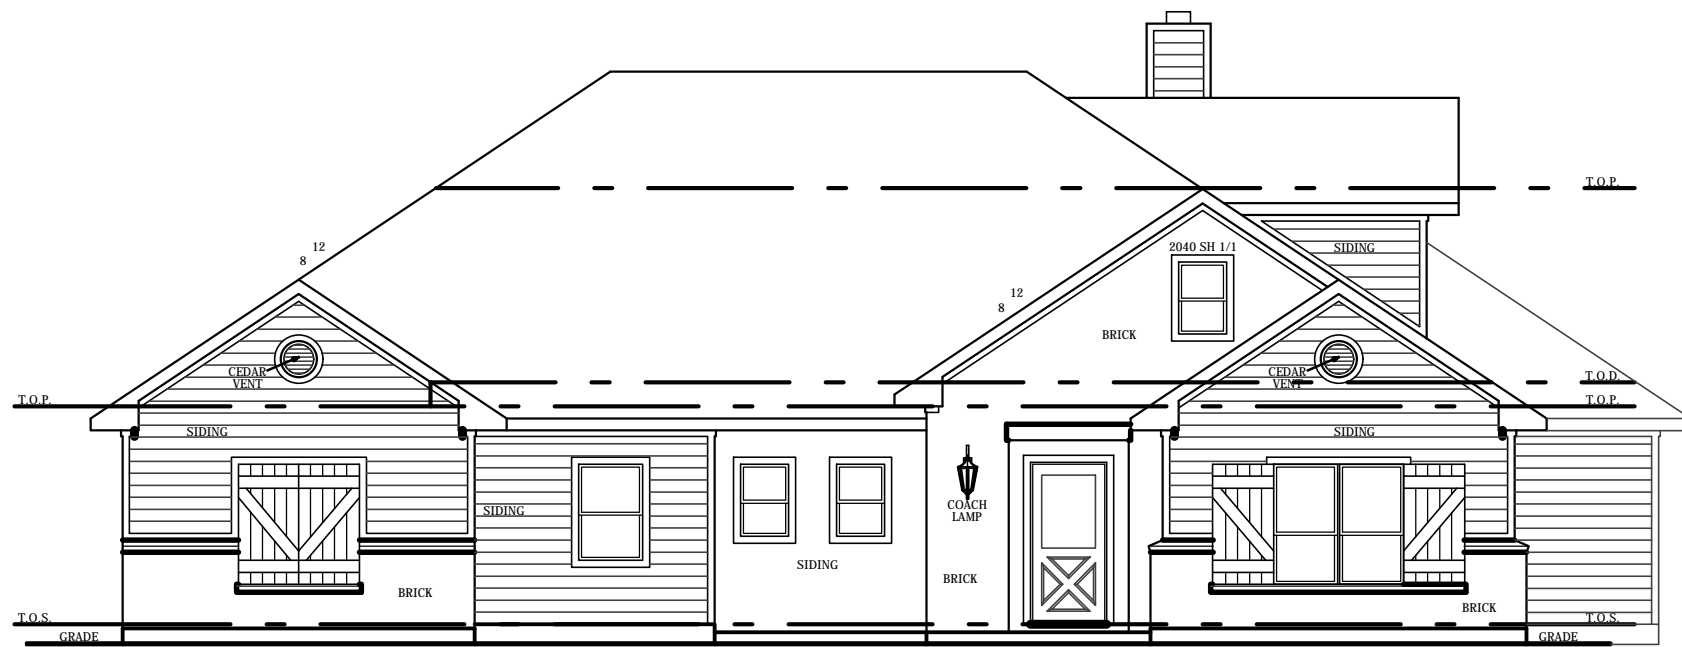


01 FRONT ELEVATION
SCALE: 1/8"=1'-0"

AREA'S	SQFT
1st Floor Air Conditioned	1,805
2nd Floor Air Conditioned	543
Total Air Conditioned	2,348
Veranda	88
Garage	462
Cov'd Entry	75
Total Area Under Roof	2,973

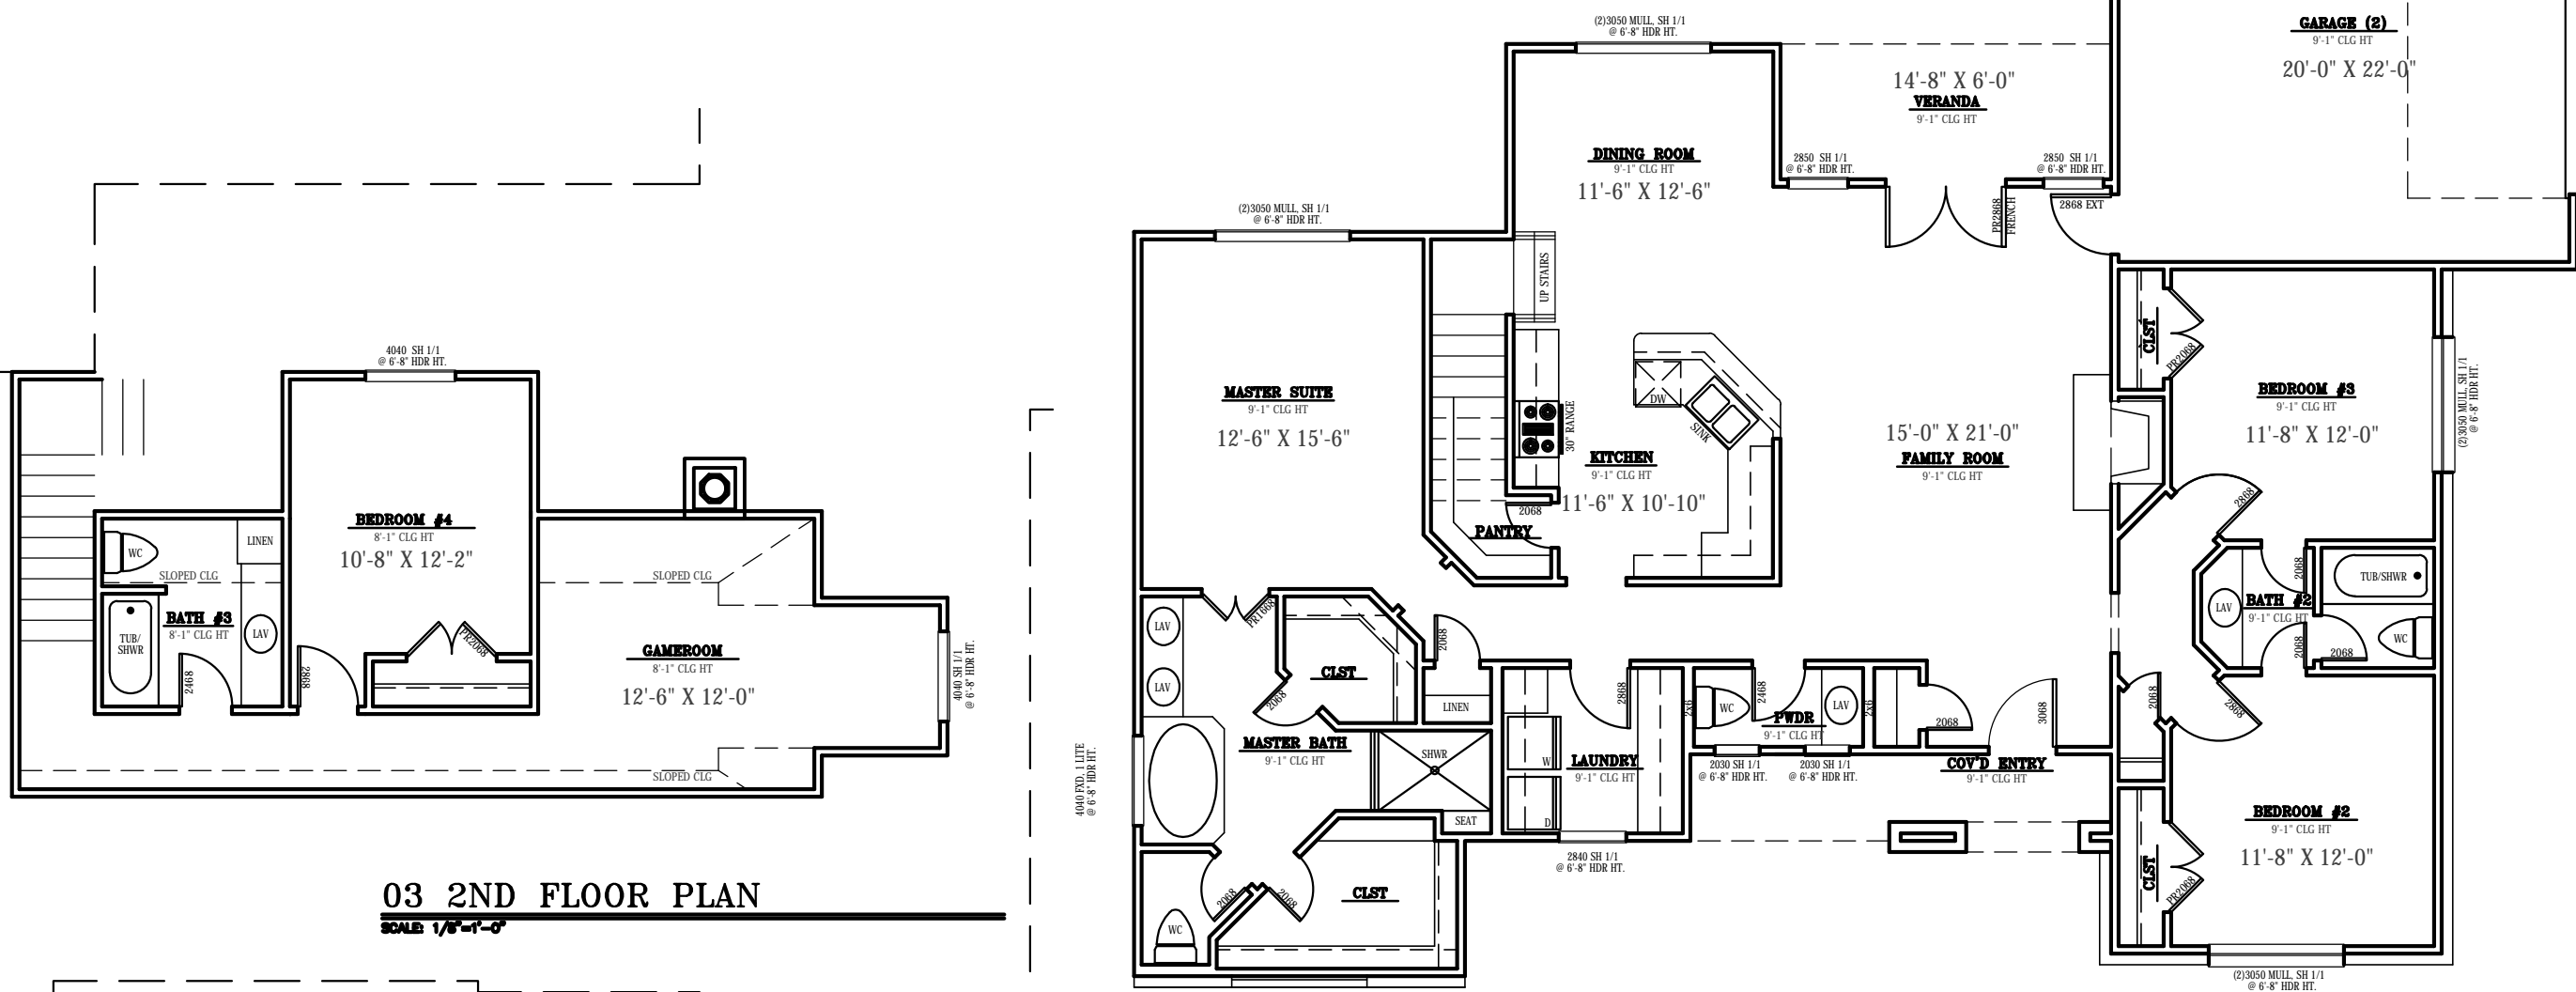

01 1ST FLOOR PLAN
SCALE: 1/8"=1'-0"

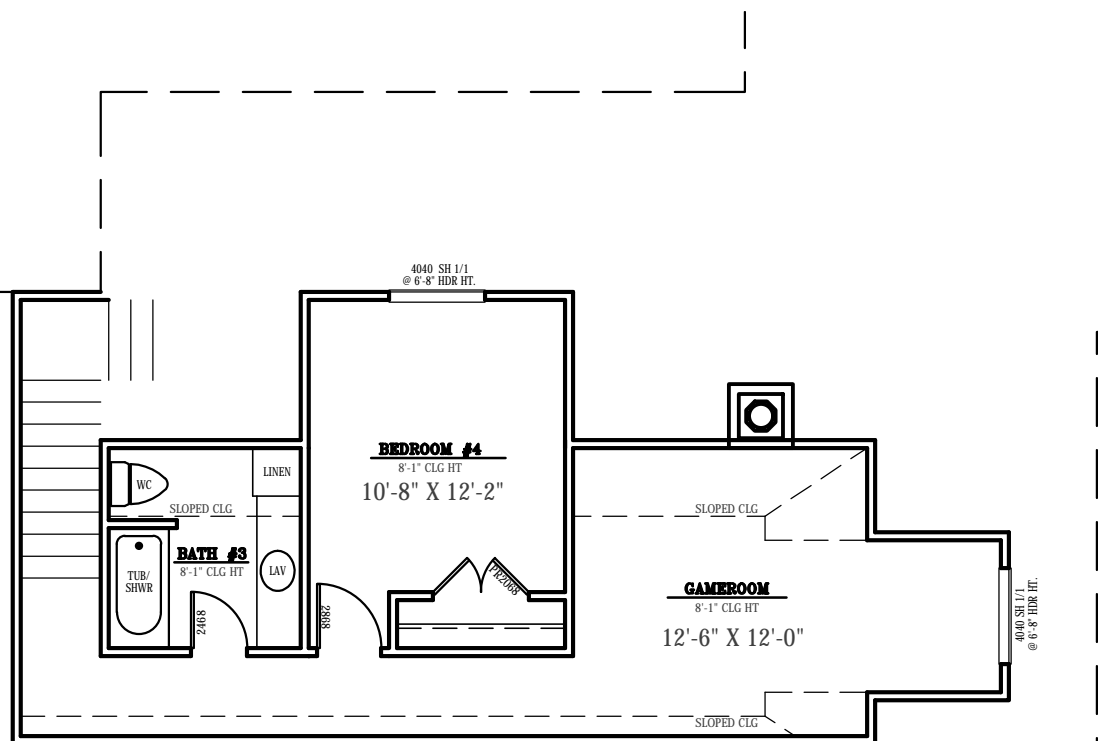

03 2ND FLOOR PLAN
SCALE: 1/8"=1'-0"

COPYRIGHT, BUSH DESIGN & ASSOCIATES - 2015
THESE PLANS ARE PREPARED TO PROVIDE THE BASIC CONSTRUCTION INFORMATION NECESSARY TO SUBSTANTIALLY COMPLETE THIS STRUCTURE. THESE PLANS MUST BE VERIFIED AND CHECKED BY THE BUILDER OR THE PERSON IN AUTHORITY OF THIS PROJECT. ANY DISCREPANCY, ERROR, AND/OR OMISSION, IF FOUND, IS TO BE BROUGHT TO THE IMMEDIATE ATTENTION OF THE DESIGNER. THE DESIGNER SHALL NOT BE RESPONSIBLE FOR THE CONSTRUCTION OF THIS PROJECT. THE DESIGNER'S RESPONSIBILITY IS LIMITED TO THE DESIGN AND CONSTRUCTION OF THE STRUCTURE. THE DESIGNER DOES NOT REPRESENT OR WARRANT THE ACCURACY OF THE INFORMATION PROVIDED HEREIN. 

A SPEC RESIDENCE FOR:
Ross Bush Construction
992 Mimosa, Lot 22A Hickory Ridge
Robertson County, Texas

BUSH
DESIGN & ASSOCIATES
PO BOX 456
FRANKLIN, TEXAS 77856
PHONE: 972-333-9455
EMAIL: ralphbush@hotmail.com

ISSUE LOG	
DATE	DESCRIPTION
3/10/2015	CD1

SCALE
1/8" = 1'-0"

DATE
3.10.2015

A1.01
1-01-3

FLOOR PLAN