




FRONT ELEVATION
SCALE: $\frac{3}{16}'' = 1'-0''$

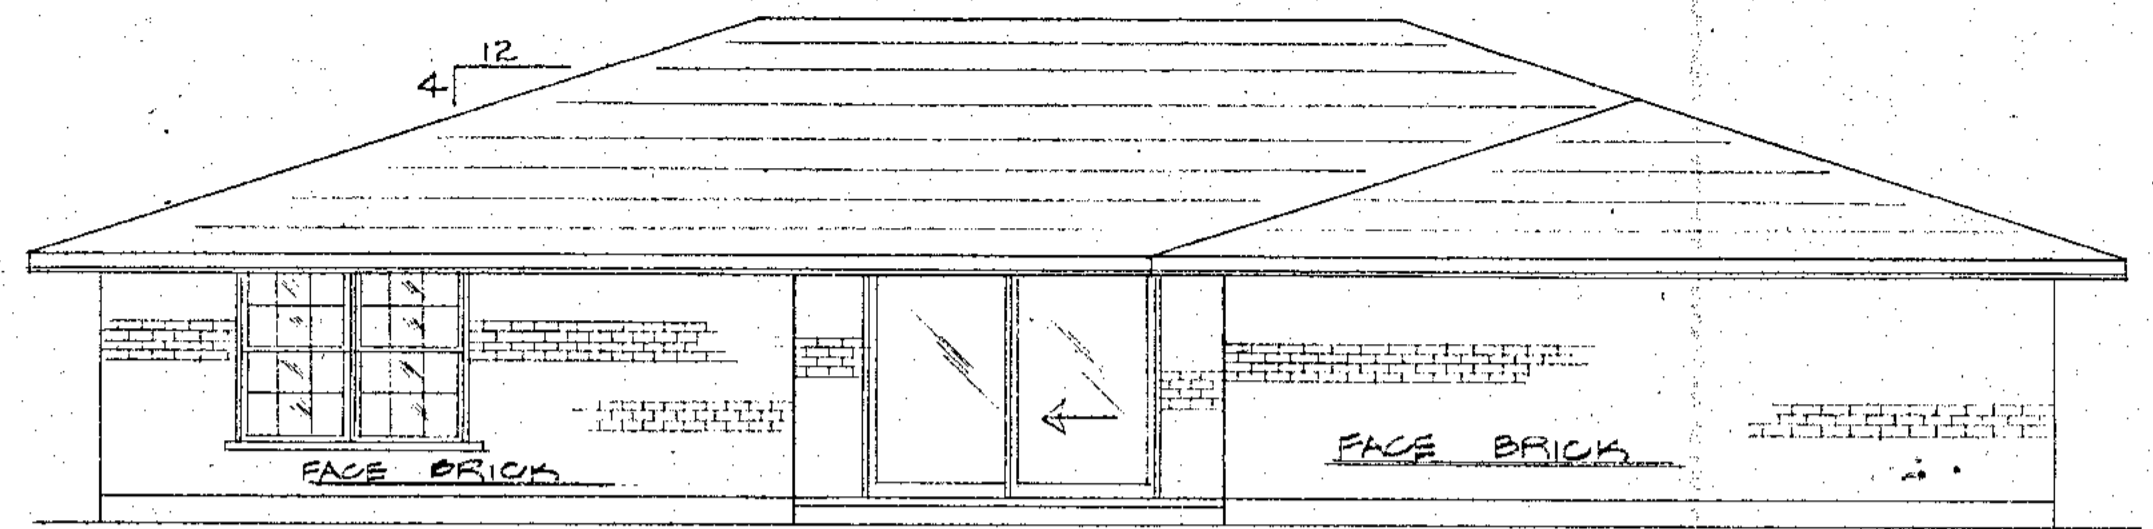



REAR ELEVATION
SCALE: $\frac{3}{16}'' = 1'-0''$

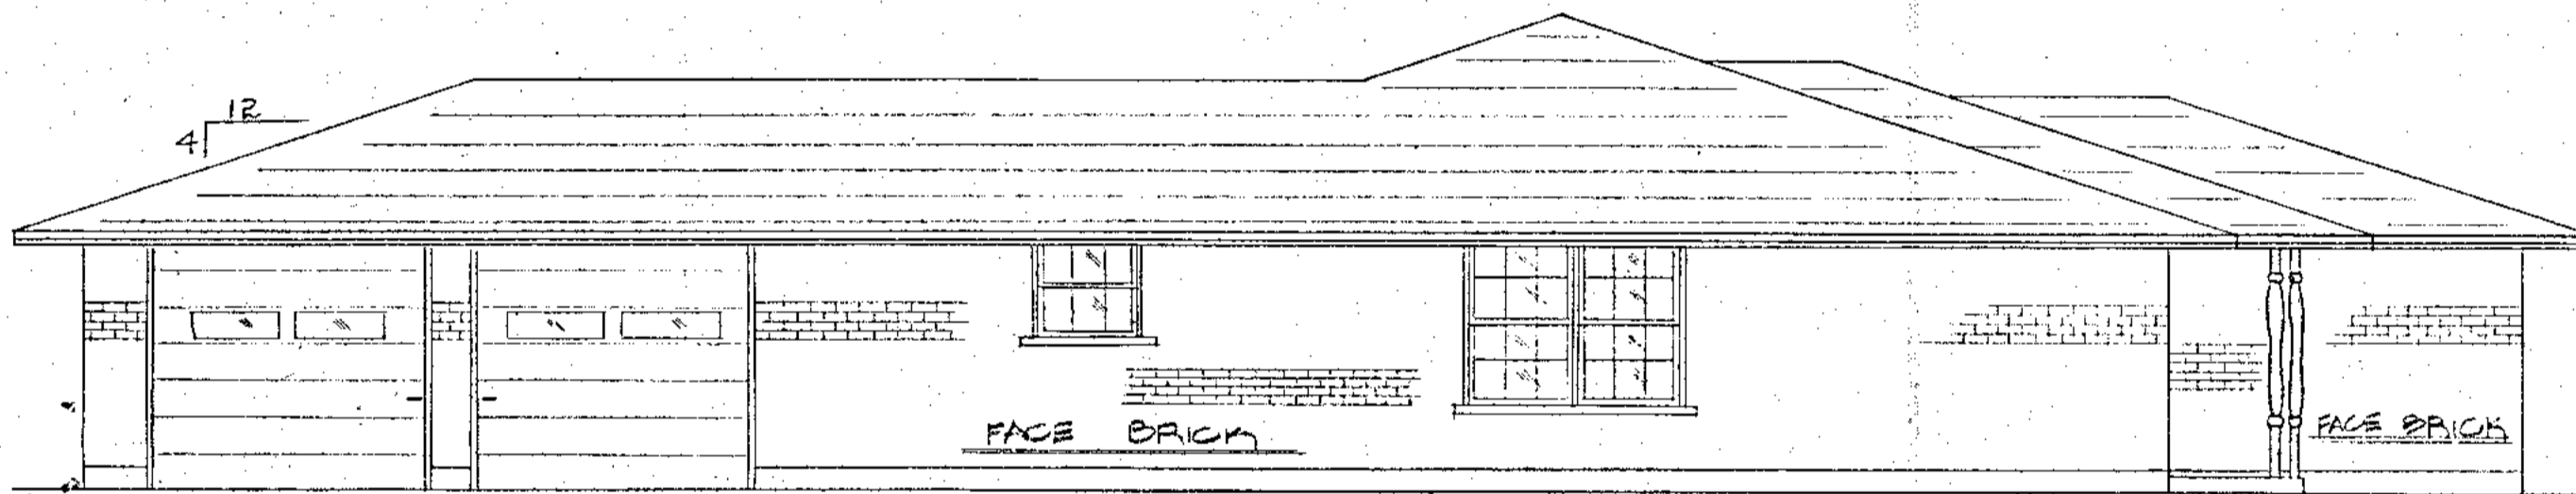

LEFT SIDE ELEVATION
SCALE: $\frac{3}{16}'' = 1'-0''$

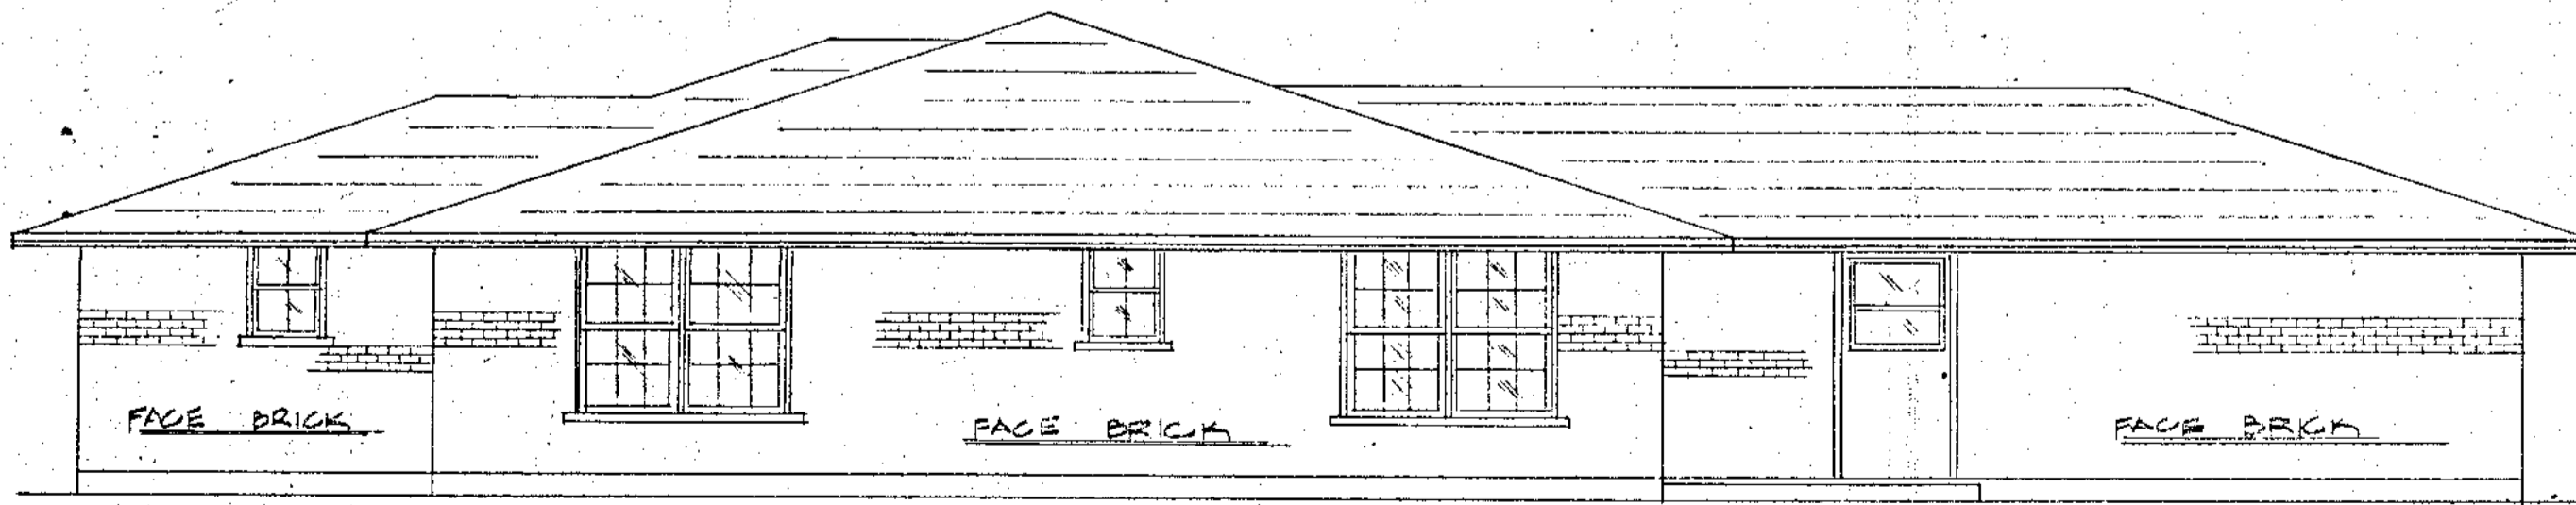

RIGHT SIDE ELEVATION
SCALE: $\frac{3}{16}'' = 1'-0''$

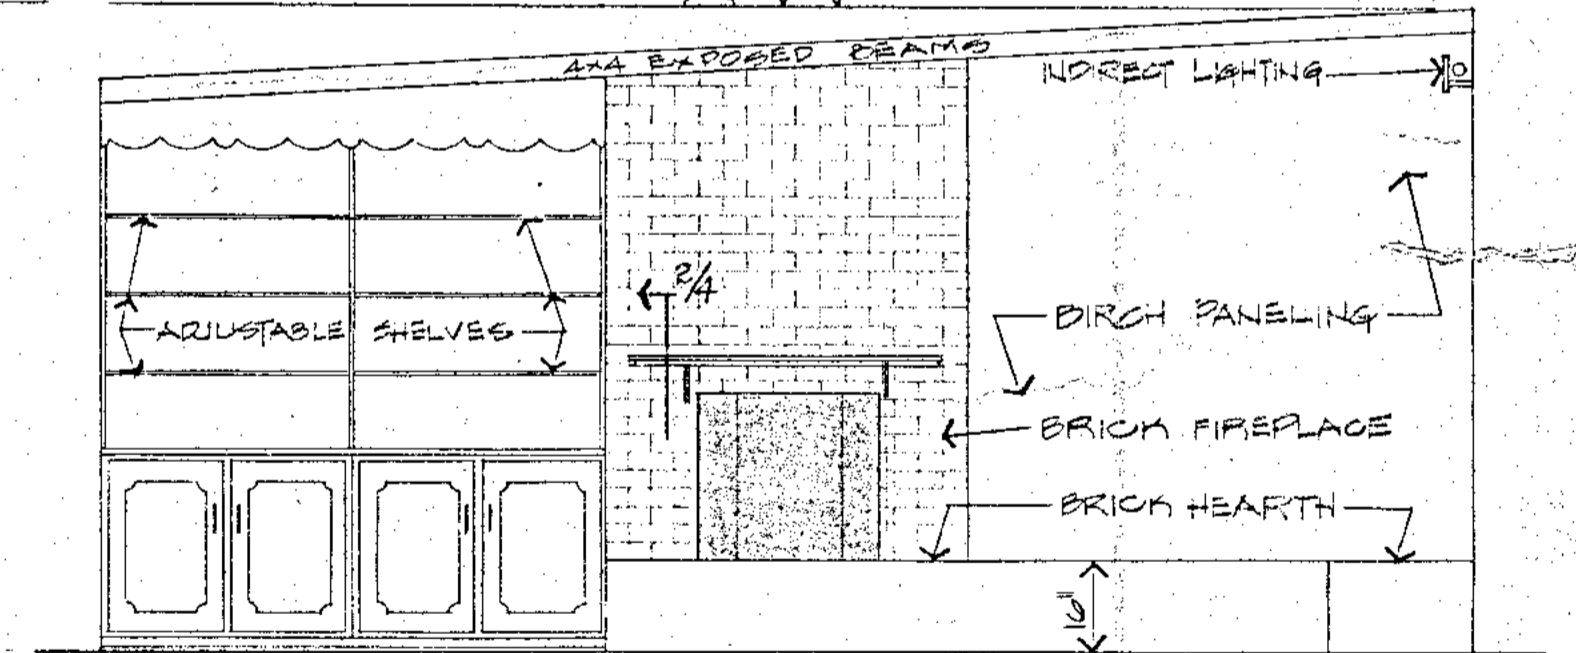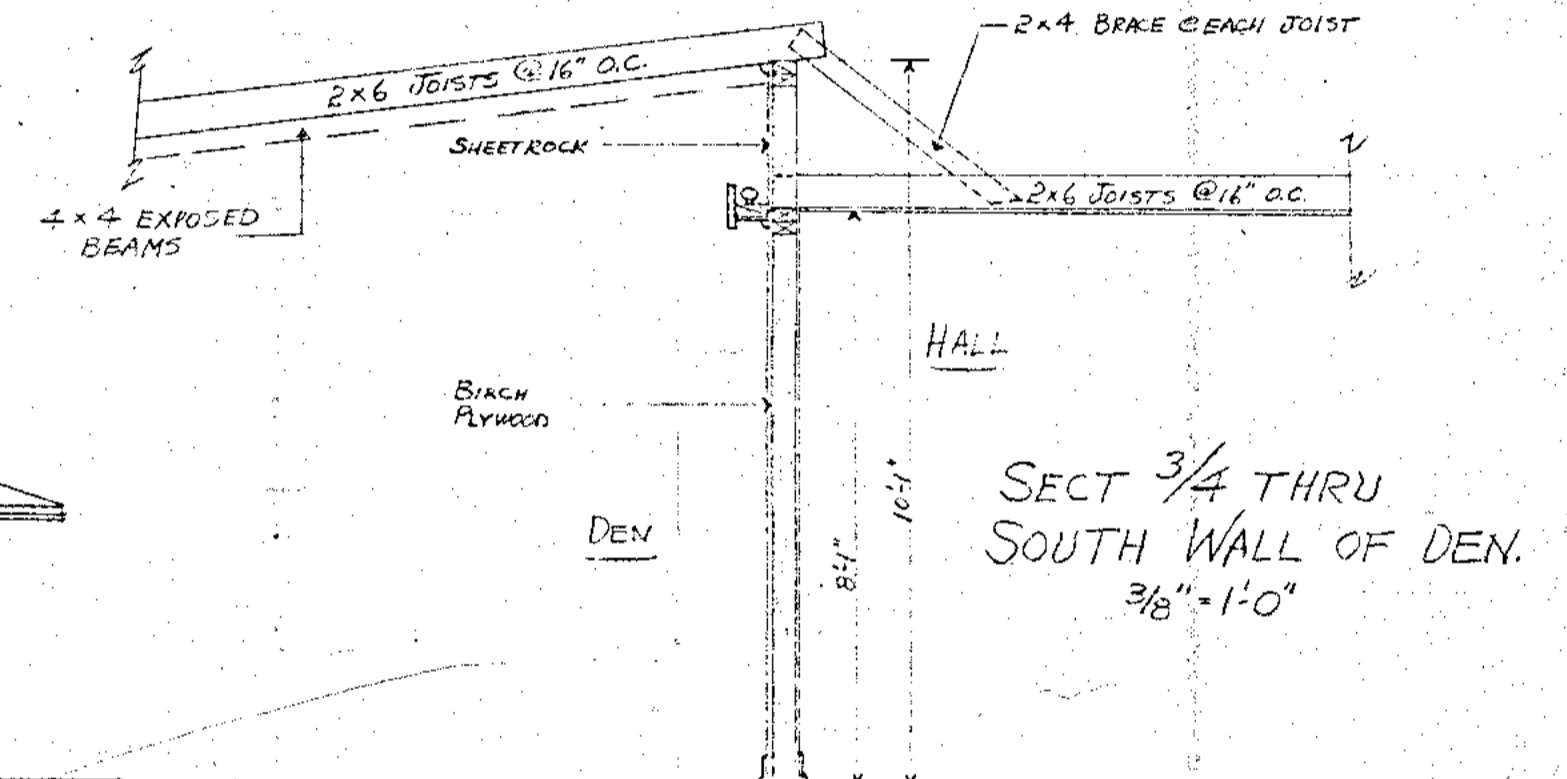

ELEVATION 1/4 - EAST WALL DEN
SCALE: $\frac{3}{8}'' = 1'-0''$

